

**P.A.C. DI INIZIATIVA PRIVATA
NELLE VIE QUARTO E BEZZECA
IN ZONA C-28**

folgio: 32 mappali: 128-129-550-2267-2270-2279-2339-2360-2361

RILIEVO: SEZIONI


data: TAVOLA

2

scala 1/2000_1/500_1/100

progettazione: architetto sandro stefanini
via verdi 12 - martignacco (ud)
tel. 0432/21946

committente: immobiliare friulana nord spa

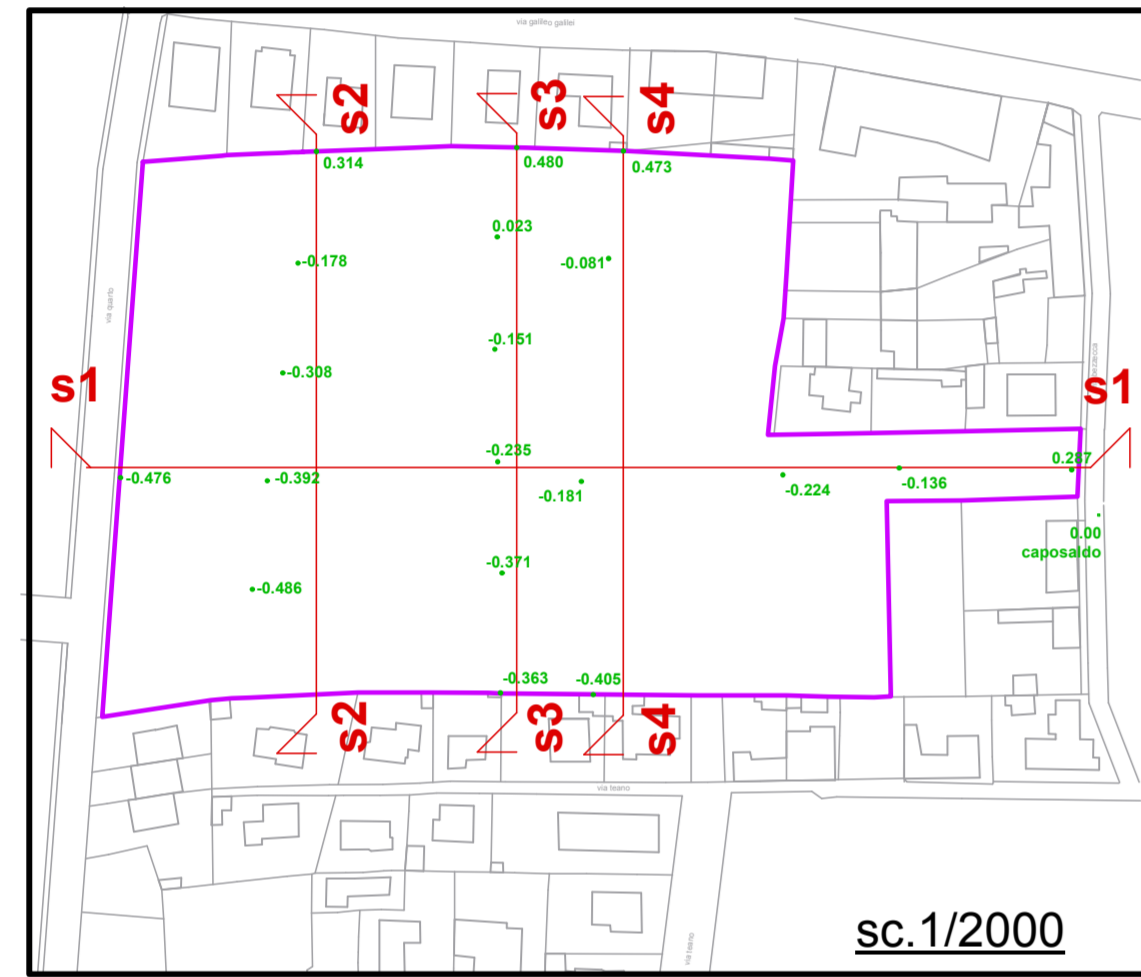

s2
Scala H 1/5.00
Scala V 1/1.00

| | | | | | | | |
|-----------------|------------|------------|------------|------------|------------|------------|------------|
| Quota | 0.31 | -0.18 | -0.31 | -0.39 | -0.49 | -0.69 | -0.43 |
| Progressiva | 0.00 | 29.94 | 59.24 | 88.09 | 117.04 | 143.88 | 145.96 |
| Pendenza | -1.64 | -0.44 | -0.29 | -0.32 | -0.76 | 12.65 | |
| Sviluppata | 0.00 | 29.95 | 59.24 | 88.09 | 117.04 | 143.88 | 145.98 |
| Sviluppata par. | 29.95 | 29.29 | 28.85 | 28.95 | 26.84 | 2.10 | |
| Parziale | 29.94 | 29.29 | 28.85 | 28.95 | 26.84 | 2.09 | |
| Codici | 461 | 462 | 463 | 464 | 465 | 466 | 407 |
| Ettometriche | 0 | | | | 1 | | |

s4
Scala H 1/5.00
Scala V 1/1.00

| | | | | | | | |
|-----------------|------------|------------|------------|------------|------------|------------|------------|
| Quota | 0.47 | -0.08 | -0.05 | -0.19 | -0.45 | -0.46 | -0.40 |
| Progressiva | 0.00 | 28.74 | 58.68 | 88.62 | 118.65 | 142.24 | 144.27 |
| Pendenza | -1.93 | 0.11 | -0.47 | -0.88 | -0.05 | 2.88 | |
| Sviluppata | 0.00 | 28.74 | 58.68 | 88.62 | 118.66 | 142.24 | 144.28 |
| Sviluppata par. | 28.74 | 29.94 | 29.94 | 30.04 | 23.59 | 2.03 | |
| Parziale | 28.74 | 29.94 | 29.94 | 30.03 | 23.59 | 2.03 | |
| Codici | 449 | 450 | 451 | 452 | 453 | 454 | 317 |
| Ettometriche | 0 | | | | 1 | | |

s1
Scala H 1/5.00
Scala V 1/1.00

| | | | | | | | | | | | | | | | | |
|-----------------|--------------------------|------------|--|------------|------------|------------|------------|------------|------------|------------|--------------------------|------------|--------|--------|--------|--------|
| Quota | -0.72 | -0.81 | -0.91 | -0.91 | -0.74 | -0.66 | -0.43 | -0.36 | -0.28 | -0.18 | -0.15 | -0.22 | -0.14 | 0.29 | 0.03 | 0.03 |
| Progressiva | 0.00 | 1.51 | 6.28 | 10.83 | 12.27 | 13.09 | 42.16 | 72.71 | 103.71 | 134.33 | 165.05 | 195.78 | 226.61 | 264.14 | 266.69 | 273.07 |
| Pendenza | -11.72 | 1.84 | 2.27 | 2.07 | 31.42 | 0.15 | 0.23 | 0.32 | 0.27 | 0.09 | -0.23 | 0.28 | 1.13 | -10.00 | 0.00 | |
| Sviluppata | 0.00 | 1.52 | 6.29 | 10.84 | 12.29 | 13.16 | 42.22 | 72.78 | 103.77 | 134.40 | 165.11 | 195.84 | 226.67 | 264.20 | 266.76 | 273.15 |
| Sviluppata par. | 1.52 | 4.77 | 4.55 | 1.55 | 0.07 | 29.07 | 30.55 | 31.00 | 30.62 | 30.72 | 30.73 | 30.84 | 37.53 | 2.55 | 6.38 | |
| Parziale | 1.51 | 4.77 | 4.55 | 1.55 | 0.07 | 29.07 | 30.55 | 31.00 | 30.62 | 30.72 | 30.73 | 30.84 | 37.53 | 2.55 | 6.38 | |
| Codici | 420 419 | 418 | 417 416 415 414 | 421 | 422 | 423 | 424 | 425 | 426 | 427 | 428 429 | 636 | | | | |
| Ettometriche | 0 | | | | | | 1 | | | | | | | | | 2 |

s3
Scala H 1/5.00
Scala V 1/1.00

| | | | | | | | |
|-----------------|------------|------------|------------|------------|------------|------------|------------|
| Quota | 0.48 | 0.02 | -0.15 | -0.24 | -0.37 | -0.46 | -0.38 |
| Progressiva | 0.00 | 24.19 | 53.94 | 83.67 | 113.12 | 142.87 | 144.87 |
| Pendenza | -1.88 | -0.59 | -0.28 | -0.46 | -0.19 | 3.19 | |
| Sviluppata | 0.00 | 24.19 | 53.94 | 83.67 | 113.13 | 142.88 | 144.88 |
| Sviluppata par. | 24.19 | 29.75 | 29.73 | 29.46 | 29.75 | 2.00 | |
| Parziale | 24.19 | 29.75 | 29.73 | 29.46 | 29.75 | 2.00 | |
| Codici | 460 | 459 | 458 | 457 | 456 | 455 | 454 |
| Ettometriche | 0 | | | | | 1 | |